


# FIGURE 10 ROADWAY ENHANCEMENT

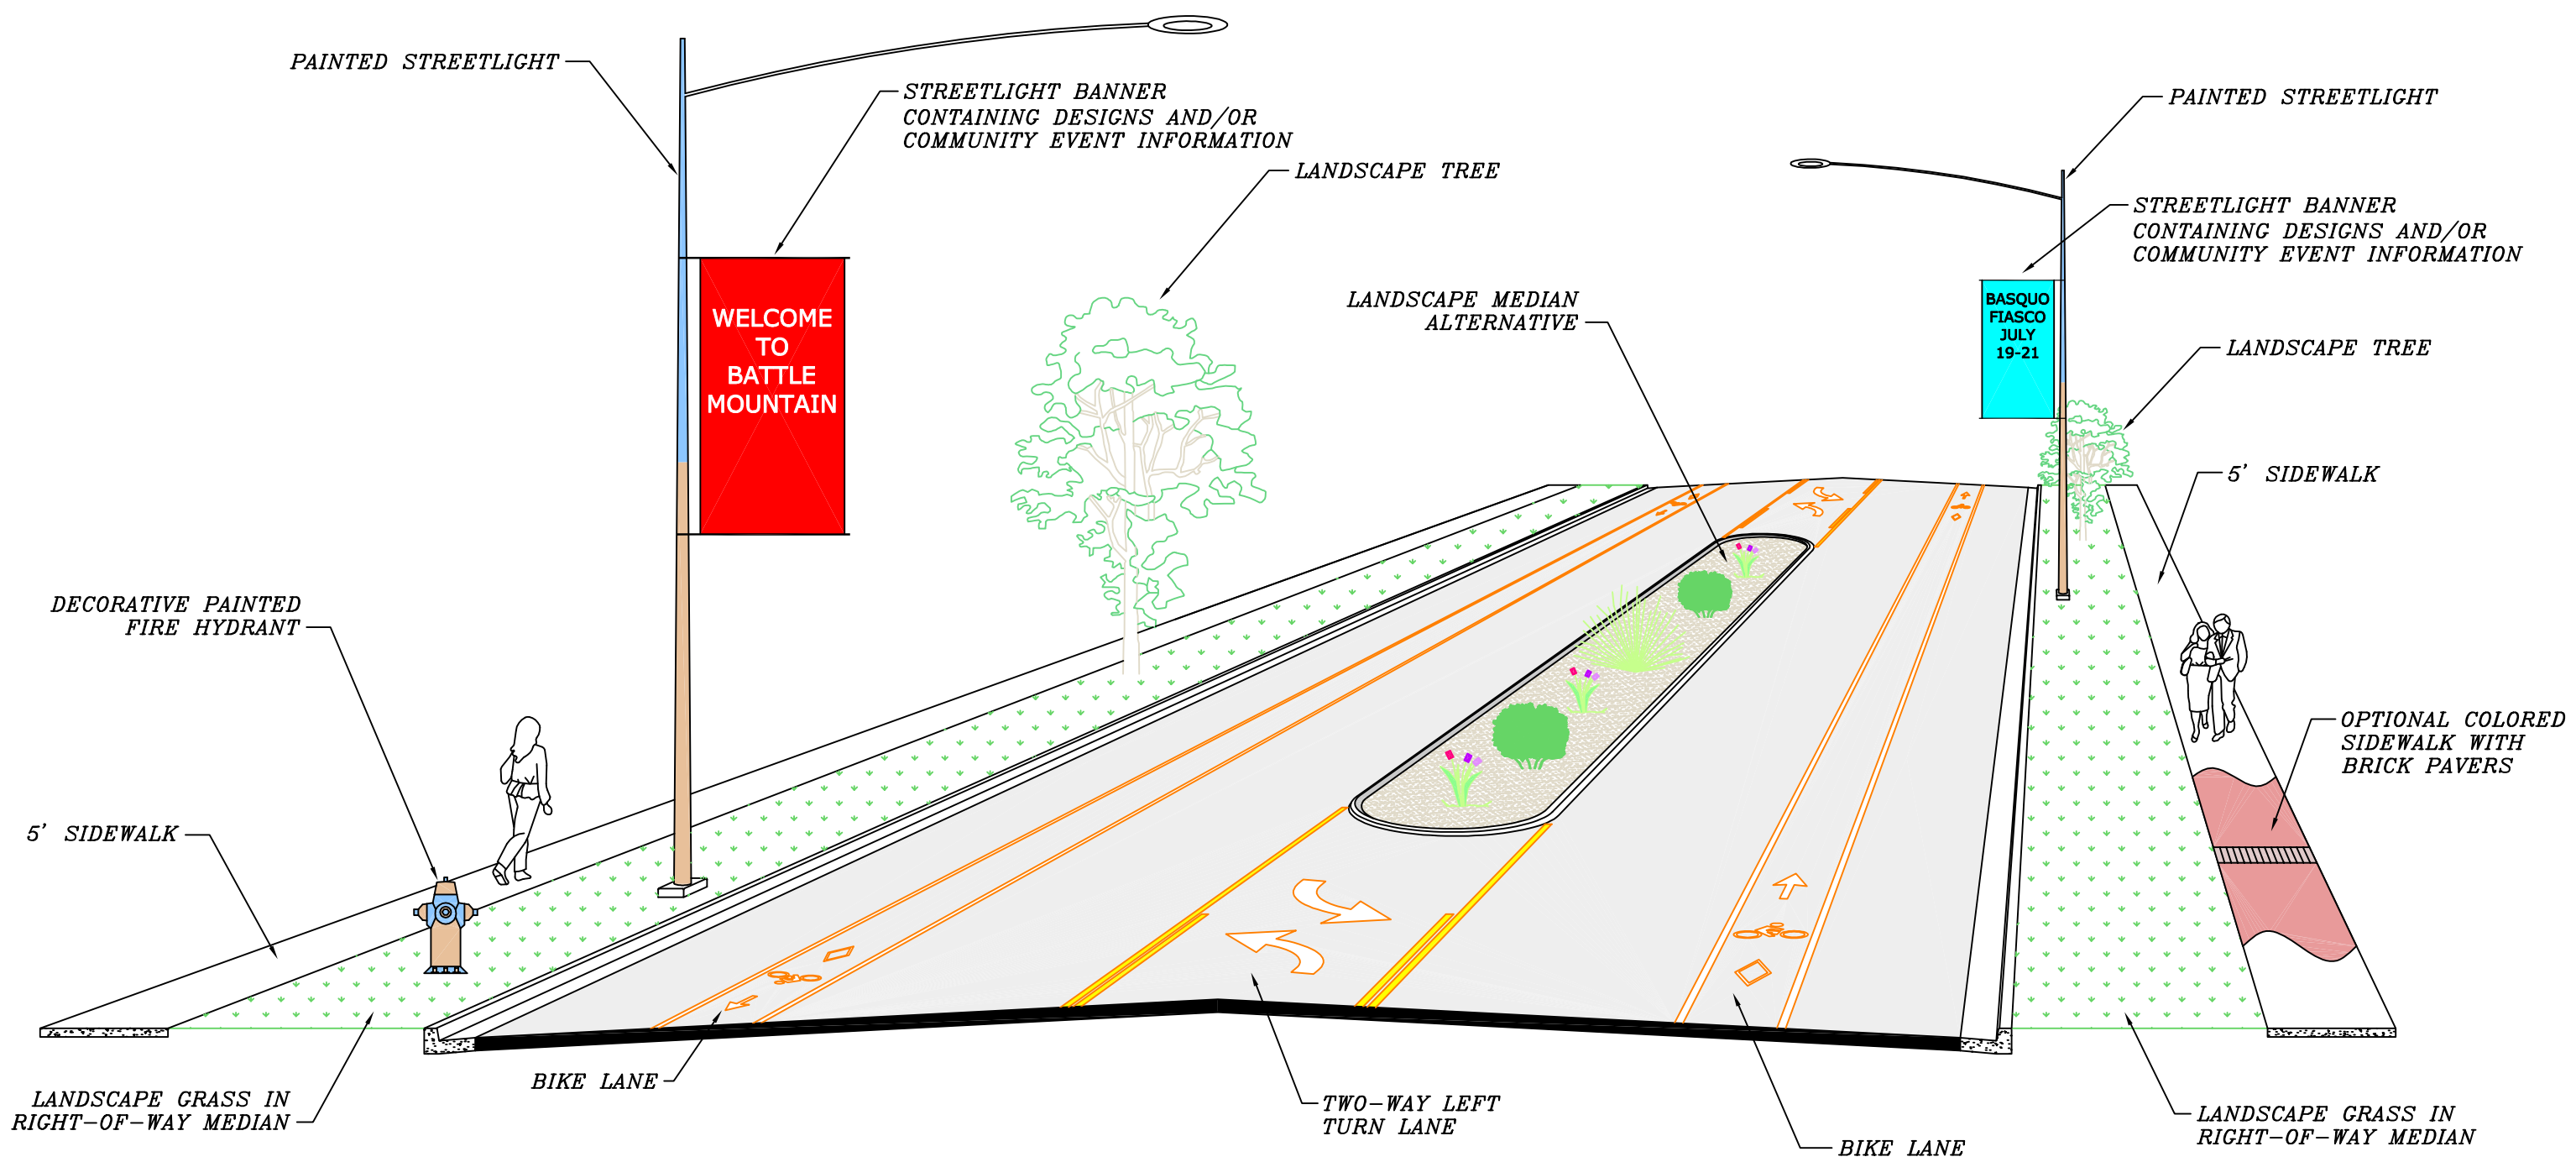

L:\Projects\60712\Drawings\EN\EN.dwg - Figure 10 - 07/07/2004 11:01:10 AM  
EN