


FIGURE 11 INTERSECTION ENHANCEMENT

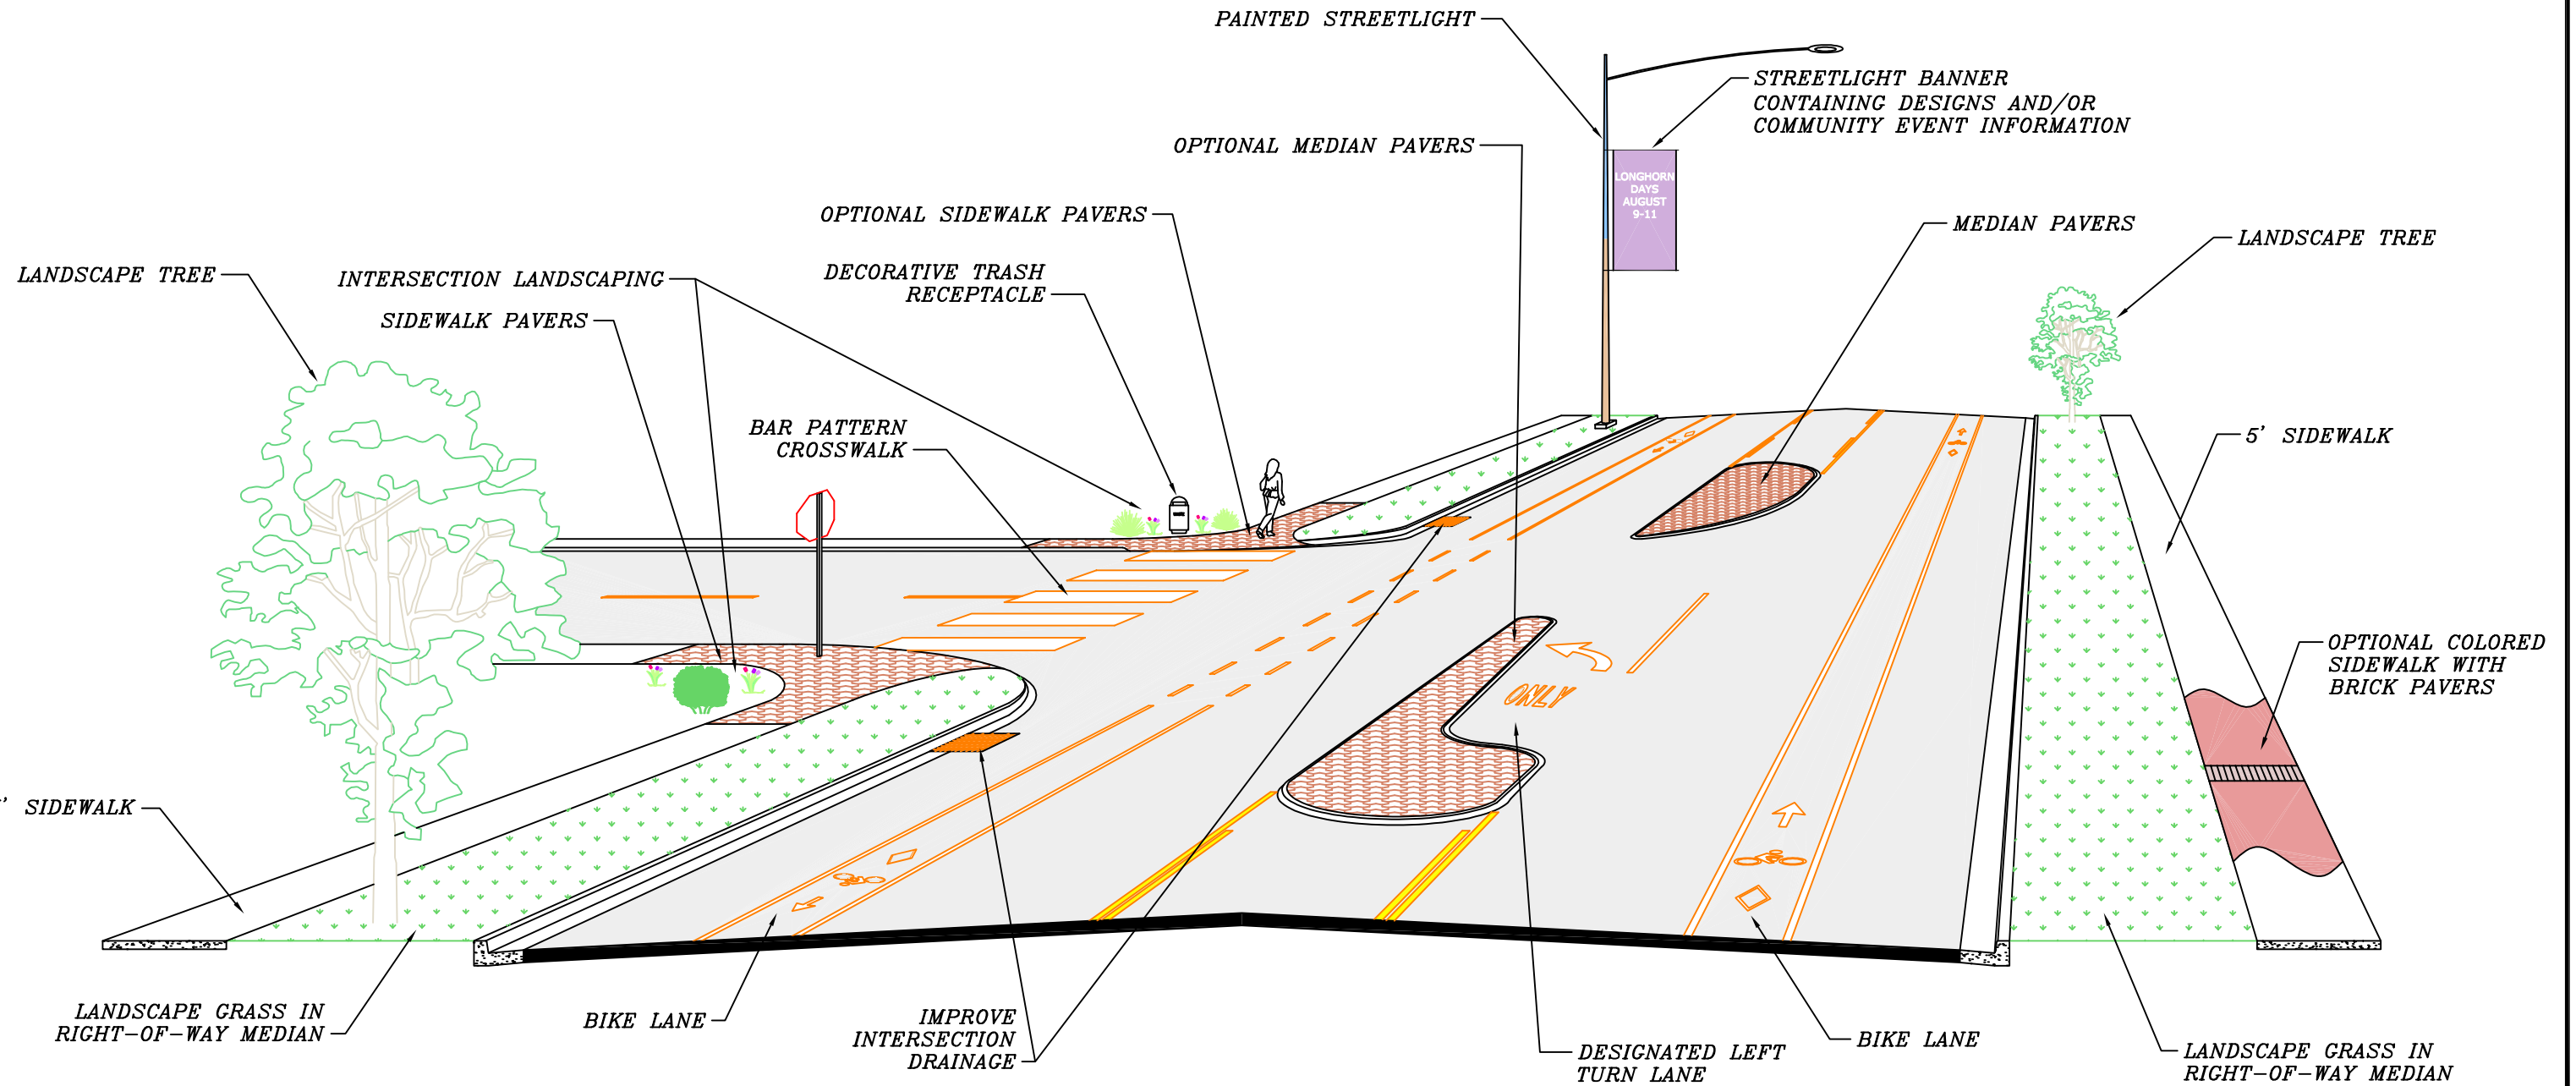

L:\lapro\5971\dwg\BMITransportationPlan.dwg, Figure 11, 07/07/2004 11:02:09 AM, EN