


FIGURE 9 BATTLE MOUNTAIN NDOT RIGHT-OF-WAY

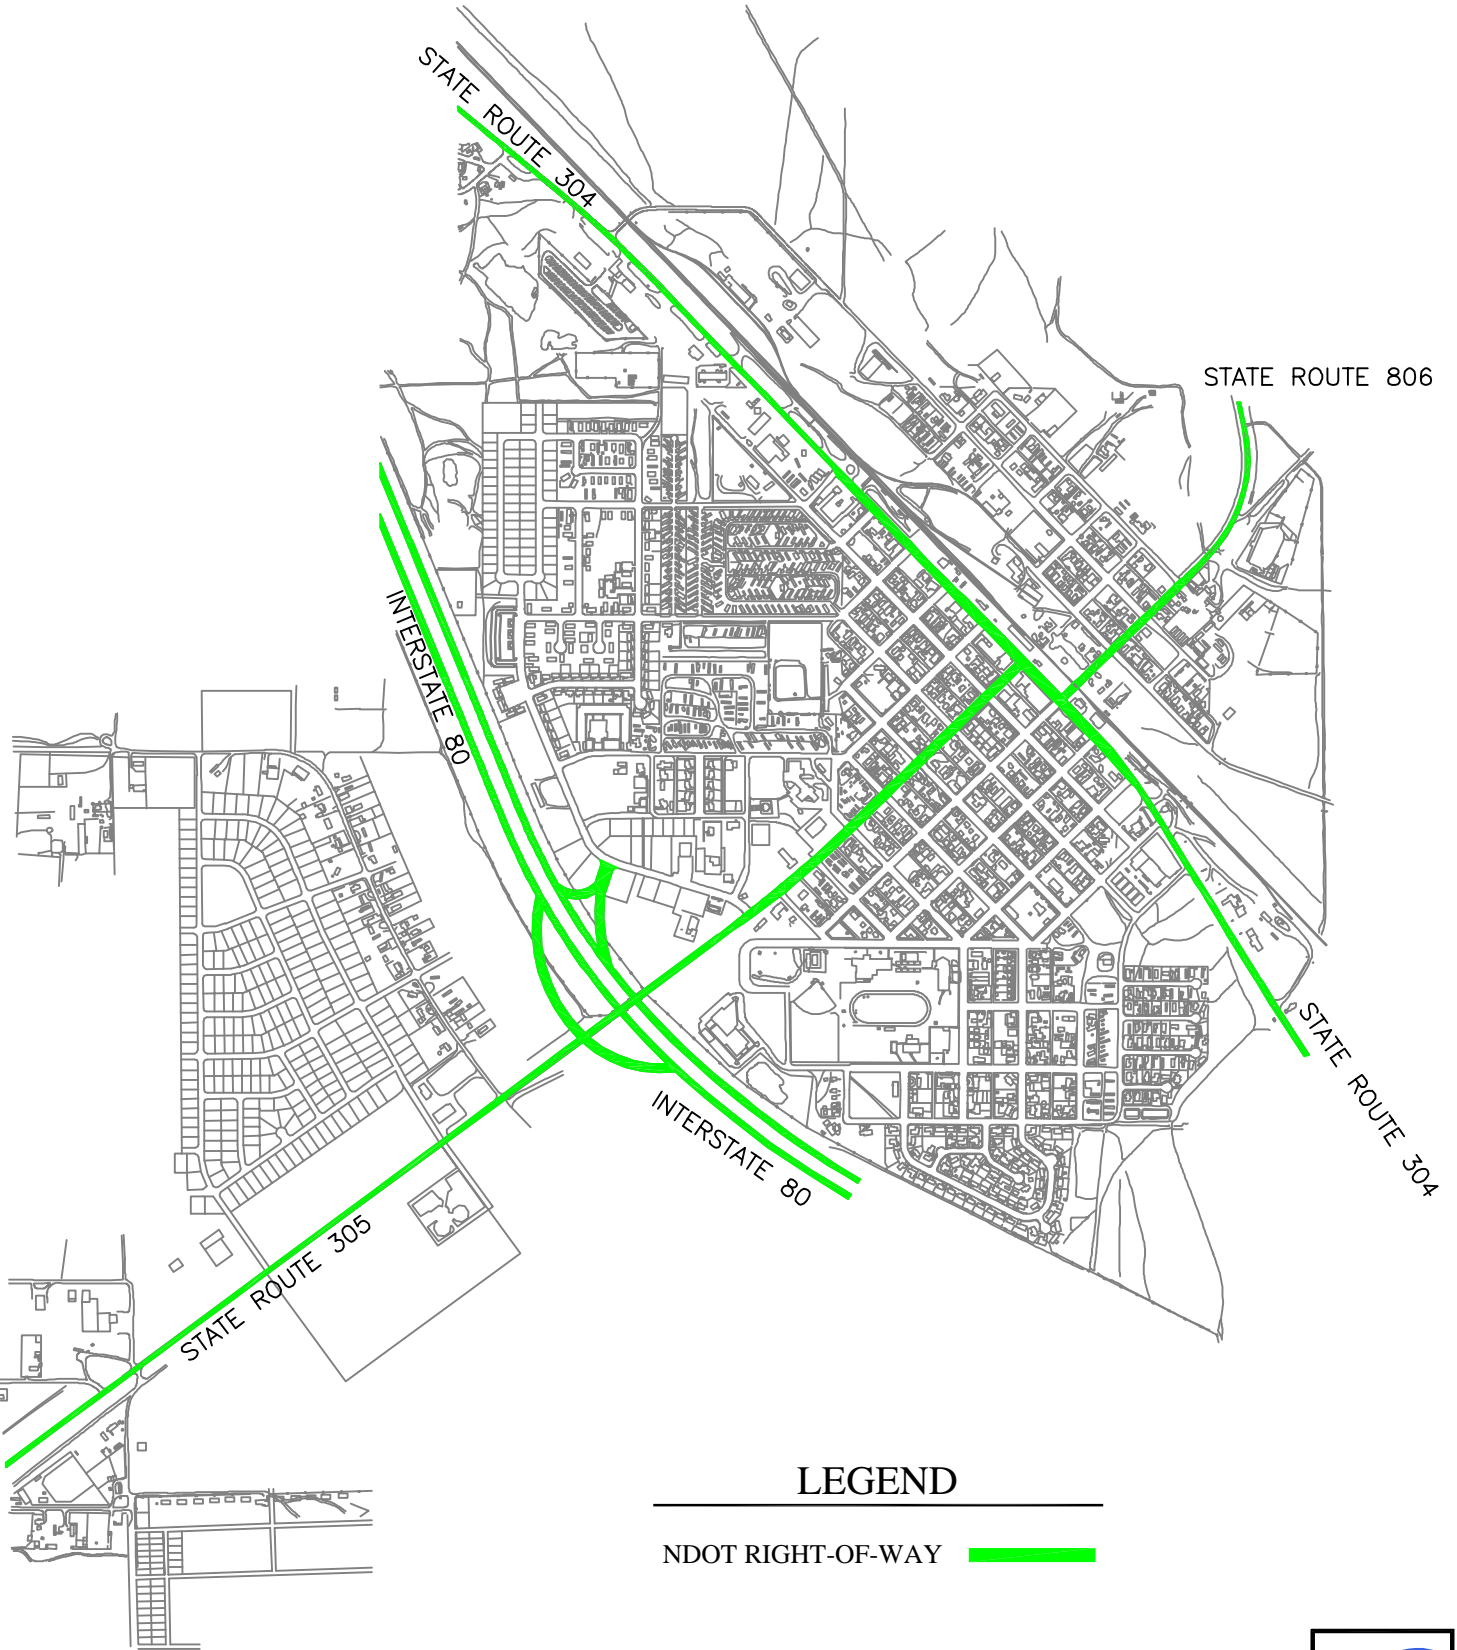

L:\proj\15971\Drawg\BMTtransportationPlan.dwg, Figure 9, 07/07/2004 10:59:50 AM, EN

